




Northern Traffic Services
778-372-0349
Dispatch 604-313-6579

Legend
Safety Zone
Bollards

CLOVERDALE

RODEO & EXHIBITION

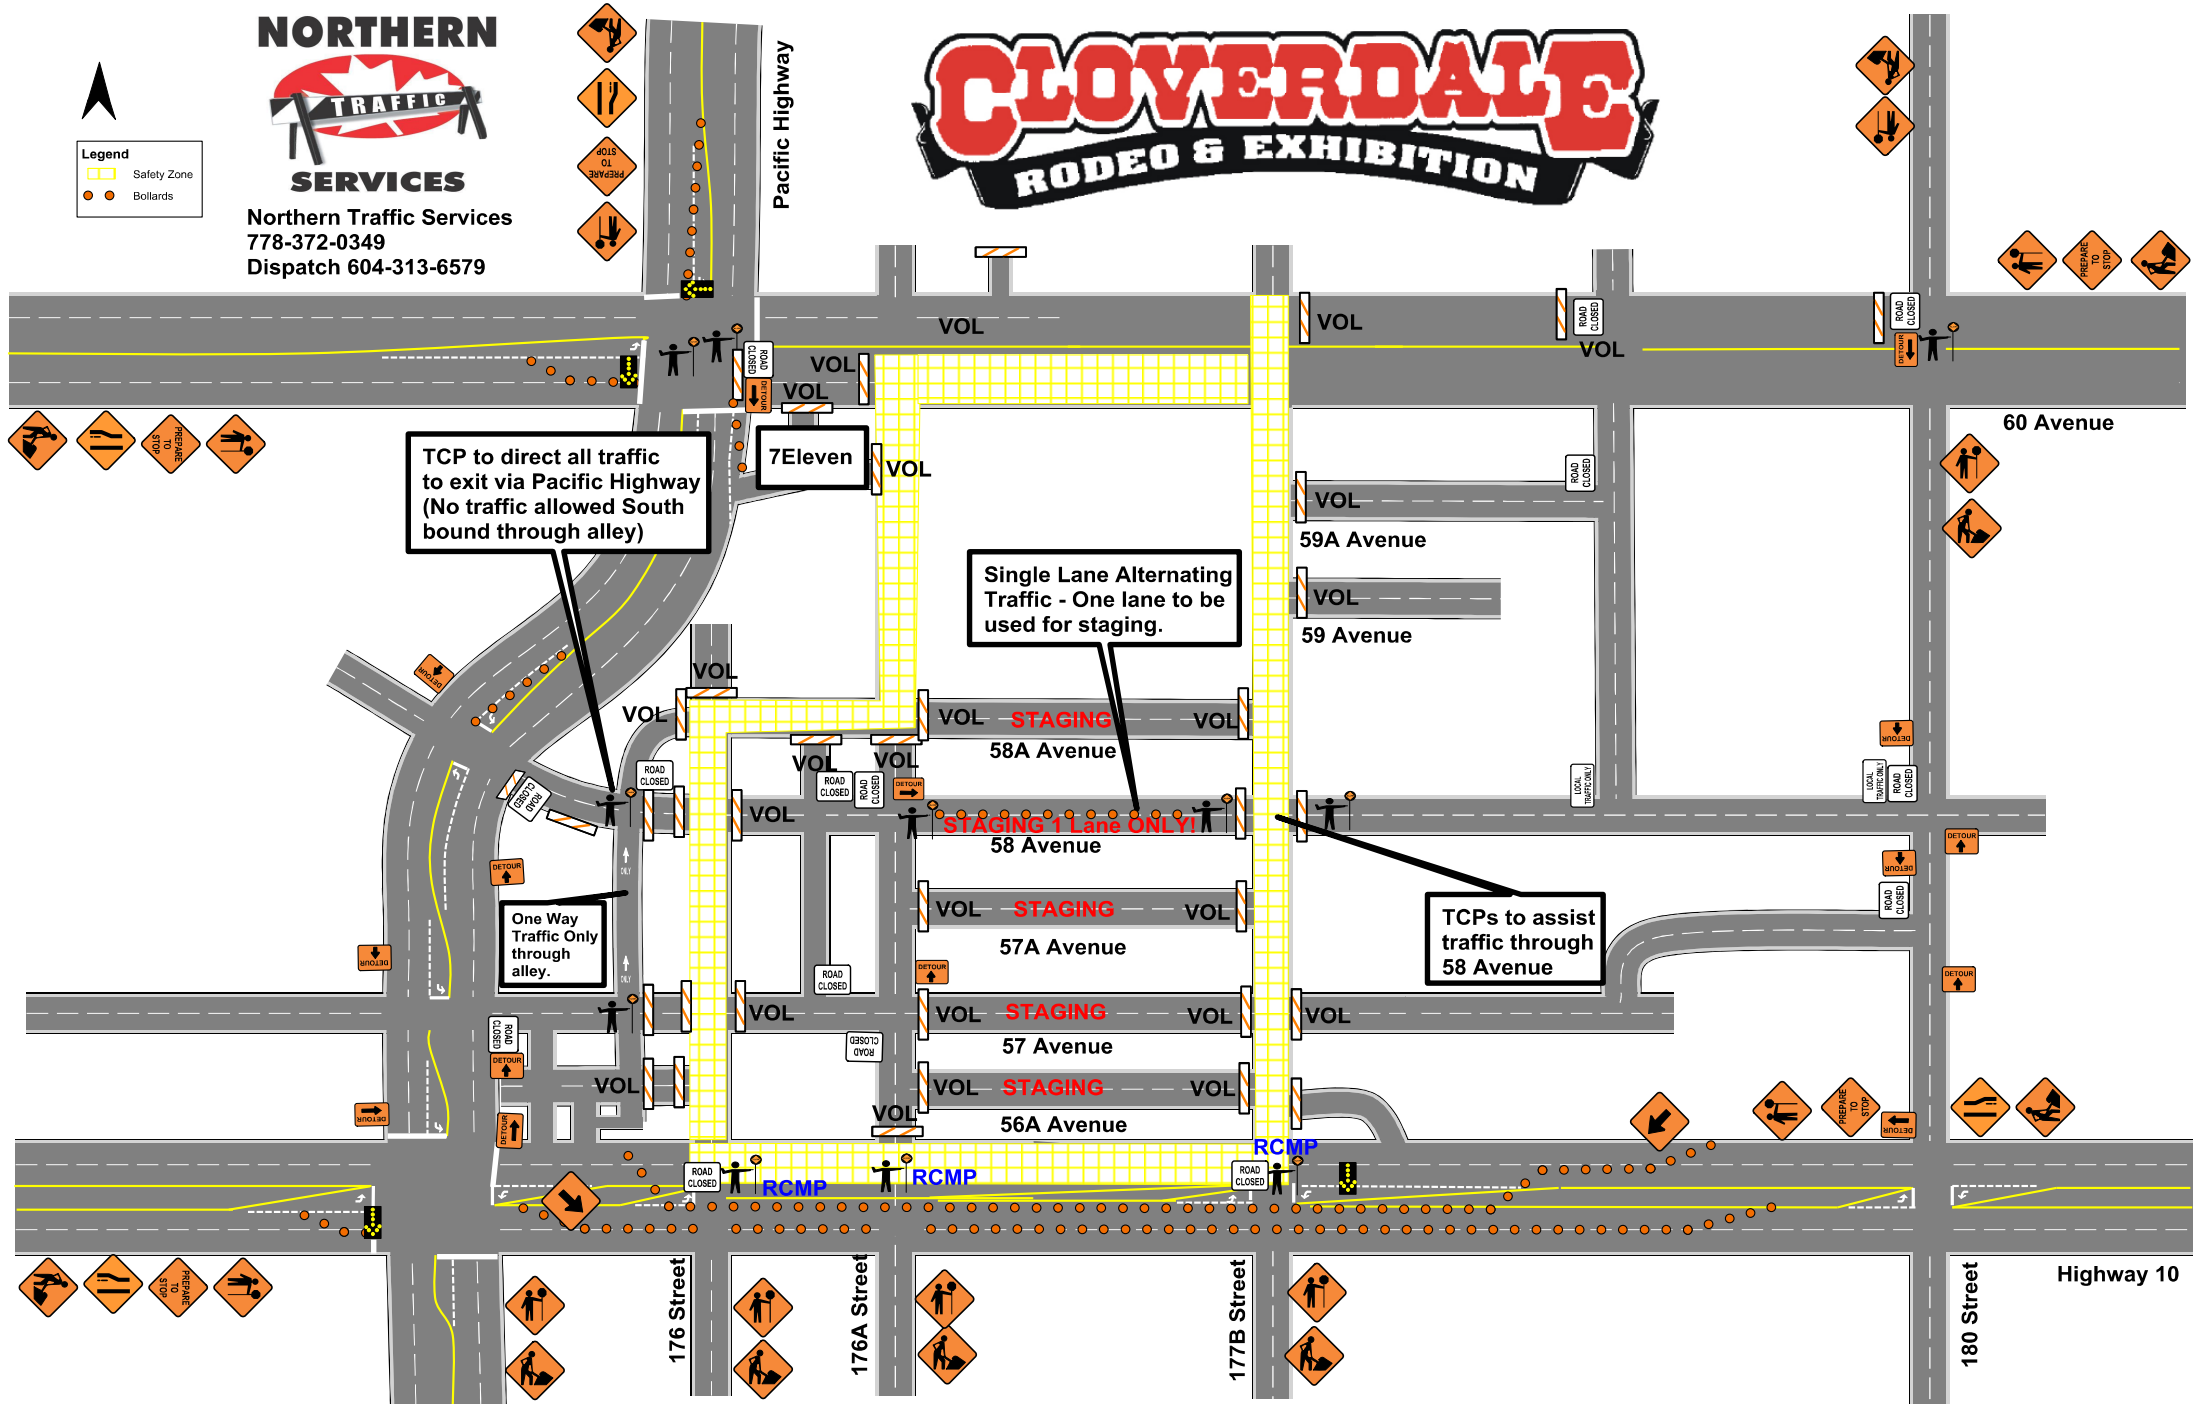

TCP to direct all traffic to exit via Pacific Highway (No traffic allowed South bound through alley)

Single Lane Alternating Traffic - One lane to be used for staging.

One Way Traffic Only through alley.

TCPs to assist traffic through 58 Avenue

176 Street

176A Street

177B Street

180 Street

Highway 10